

YELLOWSTONE COUNTY
REQUEST FOR PROPOSAL

FOR

DUNN MOUNTAIN COMMUNICATIONS
TOWER REPLACEMENT

OCTOBER 2020

REQUEST FOR PROPOSALS FOR DUNN MOUNTAIN COMMUNICATIONS TOWER REPLACEMENT

The Yellowstone County Board of County Commissioners is requesting proposals from qualified firms to provide all services, labor, materials and equipment for dismantling and removal of the current 185 foot guy-wired antenna, construction of a new identical 185 foot guy-wired load bearing antenna with proper grounding, and moving antennas to new tower and provide new coax cables. Proposals submitted must have Three (3) hard copies and one (1) electronic copy of the written response to this RFP clearly marked “**RFP DUNN MOUNTAIN TOWER REPLACEMENT**” and is received no later than 5:00 P.M. MDT on October 26th, 2020. All Proposals received will be time and date stamped. All timely proposals will be opened and acknowledged at 9:30 a.m. October 27th, 2020 in the Commissioners Board Room, 3rd Floor – Room 3108, Stillwater Building, located at 316 North 26th Street, Billings, MT 59101. All proposals that are time and date stamped later than 5:00 p.m. October 26th, 2020 will not be considered.

Information concerning this request should be addressed to James Matteson, Yellowstone County Purchasing, jmatteson@co.yellowstone.mt.gov.

SELECTION PROCEDURE

The County intends to evaluate and award a contract for the project without conducting discussions. However, the County reserves the right to conduct discussions if determined by the County to be in the best interest of the County at any time leading up to contract award.

EVALUATION

The evaluation of Consultants’ proposals may include, but is not limited to, the following criteria:

- Capability to meet time and project budget requirements
- Recent and current work for the County
- Present and projected workloads
- Qualifications of professional personnel to be assigned to the project
- Related experience on similar projects
- Location

EVALUATION CRITERIA

The proposals being requested will be scored on the following criteria:

Qualifications and Ability to Perform Requested Services (100 Points Total)

- Past Experience and Performance on similar projects – 40 Points
- Staff Qualifications – 40 Points
- Proposal Methodology and Approach – 20 Points

Total Points

100 points

SUBMITTAL OF INFORMATION:

Three (3) hard copies and one (1) electronic copy of the written response to this RFP, following submittal instructions, clearly marked **RFP DUNN MOUNTAIN TOWER REPLACEMENT** and be received no later than 5:00PM MDT on October 26th, 2020.

**Board of County Commissioners
Room 3101
316 North 26th Street
Billings, MT 59101**

Project Requirements:

- Finalize design requirements
- Provide cost estimates throughout design – Schematic Design; Design Development; Construction Documents (SD:DD:CD)
- Responsible design practices that meet established budgets
- Detailed planning/design/phasing
- Permitting through all Authorities Having Jurisdiction (AHJ's)
- Construction Administration

The costs for developing and delivering responses to this RFP and any subsequent presentations of the proposal as requested by the County are entirely the responsibility of the offeror. The County is not liable for any expense incurred by the offeror in the preparation and presentation of their proposal or any other costs incurred by the offeror prior to execution of a contract. All materials submitted become the property of the County.

SCOPE OF WORK

DUNN MOUNTAIN TOWER REPLACEMENT

- A. Dismantle and Removal of 185-foot guy-wire radio Tower
- B. Removal of existing guy-wire pads, fill and level pad sites
- C. Provide and construct new 185-foot guy wired load bearing tower, utilizing Motorola R-56 Requirements for grounding & lightning protection

With new guy-wire pads and new guy-wires.
- D. Move existing antennas to the new tower
- E. Provide and install new LMR 600 coax cables to new tower

ALTERNATIVE I

- A1. Dismantle and Removal of 185-foot-guy-wire radio Tower
- A2. Removal of existing guy-wire pads, fill and level pad sites
- A3. Provide and install a new 185 foot Self-Supporting Tower, utilizing Motorola R-56 Requirements for grounding & lightning protection
- A4. Provide & install Safety Climbing Ladder
- A4. Move existing antennas to the new tower
- A5. Provide and install new LMR 600 coax cables to new tower

INFORMATIONAL EXHIBITS

Exhibits are attached as part of this Request For Proposal to share information that may pertain to the responses.

Exhibit "A" – Geotechnical Information

Exhibit "B" - Existing Tower Load Criteria to antenna and dishes

The successful bidder (herein after Contractor), shall maintain at its sole cost and expense,

commercial general liability insurance naming Yellowstone County, as additional insured against liability for damages for bodily injury, including death and completed operations and property damages in a minimum amount of Seven Hundred Fifty Thousand Dollars (\$750,000.00) for each claim and One Million Five Hundred Thousand Dollars , (\$1,500,000.00), in the aggregate arising from incidents which occur as the result of Contractors negligence while performing any work or service and for which Yellowstone County, sole basis of liability is vicarious liability for the acts or omissions of the Contractor or/and subcontractors. Contractor shall maintain at its cost and expense, insurance against claims for injuries to persons or damages to property, including contractual liability which may arise from or in connection with work or service by Contractor, agents, employees, representatives, assigns and sub-contractors. This insurance shall cover claims as may be caused by any negligent act or omission. The policy of insurance shall be an occurrence policy with a Best Rating of A- or better and must be in force throughout the period.

Contractor shall name on the Certificate of liability insurance Yellowstone County, as additional insured for on-site work or Maintenance Service. In addition, Contractor will furnish to Yellowstone County a copy of the policy endorsement, CG 32 87 05 10, indicating that Yellowstone County, are named as an additional insured under the Contractors insurance policy. Contractor agrees to furnish both the Certificate of insurance and policy endorsement at least ten (10) days prior to beginning work.

Contractor agrees to defend, indemnify and hold harmless Yellowstone County from and against any and all claims demands, obligations causes of action, lawsuits and all damages and liabilities fines, judgments, costs, (including settlement costs), and expenses associated therewith (including reasonable attorney's fees and disbursements), arising from incidents that occur the result of Contractors negligence. And for which Yellowstone County, sole basis of liability is vicarious liability for the acts or omissions of Contractor. The defense and indemnification obligations under this paragraph of the Invitation to Bid shall not be limited by any assertions or finding that Yellowstone County, is liable for any damages by reason of a non-delegable duty.

Contractor is required to maintain workers compensation insurance, or an independent contractor's exemption issued by the Montana Department of Labor covering Contractor and Contractor's employees. Contractor is not, nor is Contractor's workers, employees of Yellowstone County. Workers Compensation Insurance or the exemption from the workers compensation obligation must be valid for the entire period.

INSTRUCTIONS TO PROPOSERS

Proposals Must:

1. Be signed by an officer or principal of your firm.
2. Be contained in a document not to exceed eight (8) pages total (single or double-sided printing is acceptable) including whatever pictures, charts, graphs, tables, and text the firm deems appropriate to be part of the review of the firm's qualifications. A separate transmittal letter, cover page, cover sheets, sample schedules, and dividers are exempted from the page limit. The page size is limited to 8.5 x 11 inches, with basic text information reasonably legible.
3. Include a proposed project schedule, which does not count toward the limit.

All questions and contact regarding this RFP must be submitted in writing (Email is acceptable) to Yellowstone County Purchasing, Attention James Matteson – 316 North 26th Street, Rm 3405, Billings, MT 59101. Email: jmatteson@co.yellowstone.mt.gov

The Board of County Commissioners will award the contract resulting from this Invitation to Bid to the lowest and best responsible bidder. The Board reserves the right to reject any or all bids received, to waive informalities to evaluate the bids submitted, and to accept the bid that best serves the interests of Yellowstone County.

Done by order of the Board of County Commissioners, Yellowstone County, Montana this 6th day of October 2020.

Board of County Commissioners
Yellowstone County, Montana

Denis Pitman, Chair

(Seal)
Attest:

Jeff Martin, Clerk and Recorder

-END OF THIS REQUEST FOR PROPOSALS-

EXHIBIT "A"

11 page Document

GEOSCIENCE, PLLP

3949 PINE COVE RD, BILLINGS, MT 59102

406.697.3817 OR 406.697.8113

WWW.GEOSCIENCEINC.NET

December 2, 2008

Mr. Jason Black
Sabre Communications
2101 Murray Street
Sioux City, Iowa 51102

RE: GEOTECHNICAL DESIGN SUMMARY FOR THE PROPOSED DUNN MOUNTAIN COMMUNICATIONS TOWER, SOUTH OF ROUNDUP, MONTANA

Dear Jason:

The purpose of this letter is to provide foundation design parameters for the proposed Dunn Mountain communications tower to be constructed south of Roundup, Montana. A 150-foot high, self-supporting tower will be constructed. Additionally, an approximately 200 square foot, single level equipment building will be built adjacent to the tower.

It is our understanding that soil, rock, and groundwater parameters will be provided by this office to Sabre Communications. Sabre Communications will in turn design foundations for the proposed structures.

Investigation

Representatives of GEOSCIENCE were onsite November 24th and December 1st, 2008 to observe the site and conduct a field investigation. Soil and rock type, thickness, consistency, and relative moisture content were documented in the field by a Professional Engineer and Engineering Geologist. Location and Site Maps are included in Attachment 1, Figures 1 & 2.

The tower and associated building sites are underlain by clinker (sandstone bedrock baked by subsurface burning of underlying coal seams) presumably of the Tongue River member of the Fort Union Formation. A geologic map of the site is included as Figure 3, in Attachment 1. The clinker is reddish brown to reddish gray, fine to medium-grained, moderately to highly weathered, very weak to moderately strong, and thinly to medium bedded. In zones, the sandstone has been altered to the consistency of sandy gravel to gravelly sand. Degree of alternation of the clinker may be described as baked to moderately welded.

Based on our observations, it appears excavation with a medium to large track hoe equipped with rock teeth may be suitable for shallow excavations (less than about 7 feet). Excavations deeper than about 7 feet may require alternate methods such as a hydraulic hammer or concrete breaker.

GEOSCIENCE, PLLP

3949 PINE COVE RD. BILLINGS, MT 59102

406.697.3817 OR 406.697.8113

WWW.GEOSCIENCEINC.NET

The tower and associated building sites are underlain by clinker (baked sandstone bedrock) or a very thin layer of residual sediments overlying clinker. Subsurface conditions are further described below:

Residual Soils consisting of silty to poorly graded sand overlying bedrock were observed from ground surface to depths ranging from about 0.5 to 2 feet. The soils are described as loose, dry, and brown with scattered organics and clinker fragments.

Clinker was observed at ground surface and numerous other locations across the site. The clinker is reddish brown to reddish gray, fine to medium-grained, moderately weathered, very weak to moderately strong, and thinly to medium bedded. In zones, the sandstone has been altered to the consistency of sandy gravel to gravelly sand. Clinker is formed where subsurface coal seams burn, likely due to coal outcrops being exposed to range fires. The coal may burn below ground for long periods of time, and consequently burns or bakes the overlying bedrock. Depending on heat and available oxygen, the overlying bedrock may be slightly burned to highly welded.

Estimates of shear wave velocities were used to assess ripability of bedrock materials. Results indicate soil shear wave velocities are on the order of 500 to 1,200 feet per second and clinker shear velocities are on the order of 3,000 to 5,000 feet per second.

Seeps, springs or other indications of groundwater were not observed on November 24th or December 1st, 2008. It does not appear groundwater will influence construction. Moisture conditions are, however, expected to fluctuate in response to seasonal precipitation, runoff, and snowmelt. Soil moisture conditions may increase seasonally. Study of these influences is outside the scope of these services.

Photos of the site and exposed clinker/bedrock are included as Attachment 2.

Foundations

The proposed tower may be supported on a buried mat foundation. Depending on depth, difficulties may include clinker excavation. Allowable design parameters are included in Table 1. Strength parameters for clinker/bedrock material above a depth of 5 feet have been reduced to account for weathering, fracturing, and shallow overburden. The project Structural Engineer should design the mat foundation reinforcement and check lateral loading and over-turning moments. Shallow mat foundations shall be placed a minimum of 48-inches below finished ground surface for frost protection.

**Table 1:
Design Parameters**

Material Type	Allowable Bearing (psf)	Allowable Passive Pressure (psf)	Unit Weight (pcf)
Overburden 0 to 2'	Ignore	Ignore	90
In-place Clinker 2 to 5'	2,500	350	120
In-place Clinker Below 5'	3,500	600	135
Disturbed/Excavated Clinker used as Perimeter Backfill	Ignore	350	120

Mat foundations shall be placed directly on clean sound bedrock or undisturbed clinker. Soil, loose materials, and slaked debris should be removed from the excavation prior to placing concrete for foundations. Allowable passive pressures for clinker in Table 1 may be used provided concrete is poured directly against intact clinker. If the foundation is formed/poured and then the void between the clinker and concrete mat is backfilled, allowable passive pressures should be based on the backfill material (i.e. lower soil values should be used).

The proposed equipment building may be supported on standard shallow foundations or monolithic thickened-edge slabs. Frost-protected shallow foundations (i.e. thickened-edge-slabs) placed on clean bedrock surfaces or granular structural fill are appropriate if adequately designed and properly constructed in accordance with the American Society of Civil Engineers (ASCE) Standard SEI/ASCE 32-01 *Design and Construction of Frost-Protected Shallow Foundations*.

The thickened edge portion of the slab should be placed on clean bedrock or free-draining structural fill with less than 5% fines.

Excavation

Based on our observations, it appears excavation with a medium to large track hoe equipped with rock teeth may be suitable for shallow excavations (on the order of 7 feet deep). Excavation deeper than about 7 feet may require alternate methods such as using a hydraulic hammer or concrete breaker. A qualified observer should review the foundation excavation prior placement of concrete or fill.

All excavations must conform to OSHA *Standards for Excavations*, 29 CFR Part 1926.652 Appendix B to Subpart P. Based on field observations, the materials at the site are classified as *Type C* and *Stable Rock* using OSHA classification system. *Stable Rock* may be excavated vertically for excavations not exceeding 10 feet in height. Soil overburden above the bedrock should be sloped at an angle not to exceed 1.5 H: 1 V (horizontal to vertical). Depending on moisture conditions during the time of excavation and lateral variability of the soils and bedrock,

materials should be re-classified at the time of construction to help determine required slope angles.

Fill, Fill Placement, Compaction, Site Grading

It is not anticipated that structural fill will be need for this project. If required, structural fill should conform to the following requirements or be approved by the project Geotechnical Engineer. Excavated site materials may be used for perimeter backfill, provided compaction and density are verified.

Table 2	
Granular Fill Recommendations	
Gradation	Percent finer by weight
3-inch	100
No. 4 Sieve	40-80
No. 200 Sieve	10 Maximum
LL & PI = Non-Plastic	

Structural and perimeter backfill should be placed in maximum 12-inch loose lifts, moisture-conditioned to near optimum moisture content, and compacted to at least 95% of maximum dry density as measured by ASTM D 698. If density tests taken in the fill indicate compaction is not being achieved, fill should be scarified or removed, moisture-conditioned to within ± 2 percent of optimum moisture content, and re-compacted and re-tested. No fill should be placed over frozen ground or in a frozen condition.

Care should be taken adjacent to "green" foundation concrete. Over compaction adjacent to "green" concrete may lead to foundation damage and cracking. Under no circumstances shall fill be placed using "hydro"-compaction methods. Excessive water may damage foundation elements.

The recommended minimum slope within 10 feet of the tower foundation is 1 inch vertical for 1 foot horizontal. The sloped ground should be initially constructed at a greater slope to account for settlement/consolidation of exterior backfill.

Subgrade soils and fill should be protected against frost. No concrete or structural fill shall be placed against frozen ground or contain froze materials such as snow or ice. It is the contractor's responsibility to take adequate precautions to prevent damage from frost heave or frozen subgrade.

Seismicity

The project site and general vicinity of Dunn Mountain are in an area of relatively low seismic activity. Seismic design parameters are provided below:

2% Probability of Exceedence in 50 years:	PGA	0.2 sec SA	1.0 sec SA
	4.0%g	10.0%g	3.0%g

Limitations

The conclusions and recommendations presented in this report assume that site conditions are not substantially different than that observed during the field investigation. If subsurface conditions different from those discussed in this report are observed or appear to be present during construction, Geoscience, PLLP should be advised so that we can review those conditions and reconsider our recommendations where necessary. In addition, we shall review any foundation plans for the project to help determine if the recommendations presented have been followed.

These services have been performed in a manner consistent with the level of care and skill ordinarily exercised by members of the profession currently practicing in this area under similar conditions. Any conclusions by a contractor or bidder relating to construction means, methods, techniques, sequences or costs based on the information provided in this report are not the responsibility of the Owner, Geoscience, or Sabre Communications.

It is customary for the consultant that provides design recommendations to be retained to provide observation and related services during construction. Recommendations in this report are contingent assume this office will be retained to provide foundation observations, compaction testing and verification, and review of foundation plans.

If you have any questions, please do not hesitate to contact us. As recommended above, this office should review foundation plans to help determine if the recommendations in this report have been followed. We appreciate the opportunity to provide services for your project. We look forward to working with you in the future.


Sincerely,

GEOSCIENCE, PLLP



Jordan L. Grover, P.E.
Attachments (2)

Attachment 1
Location, Site, & Geologic Maps

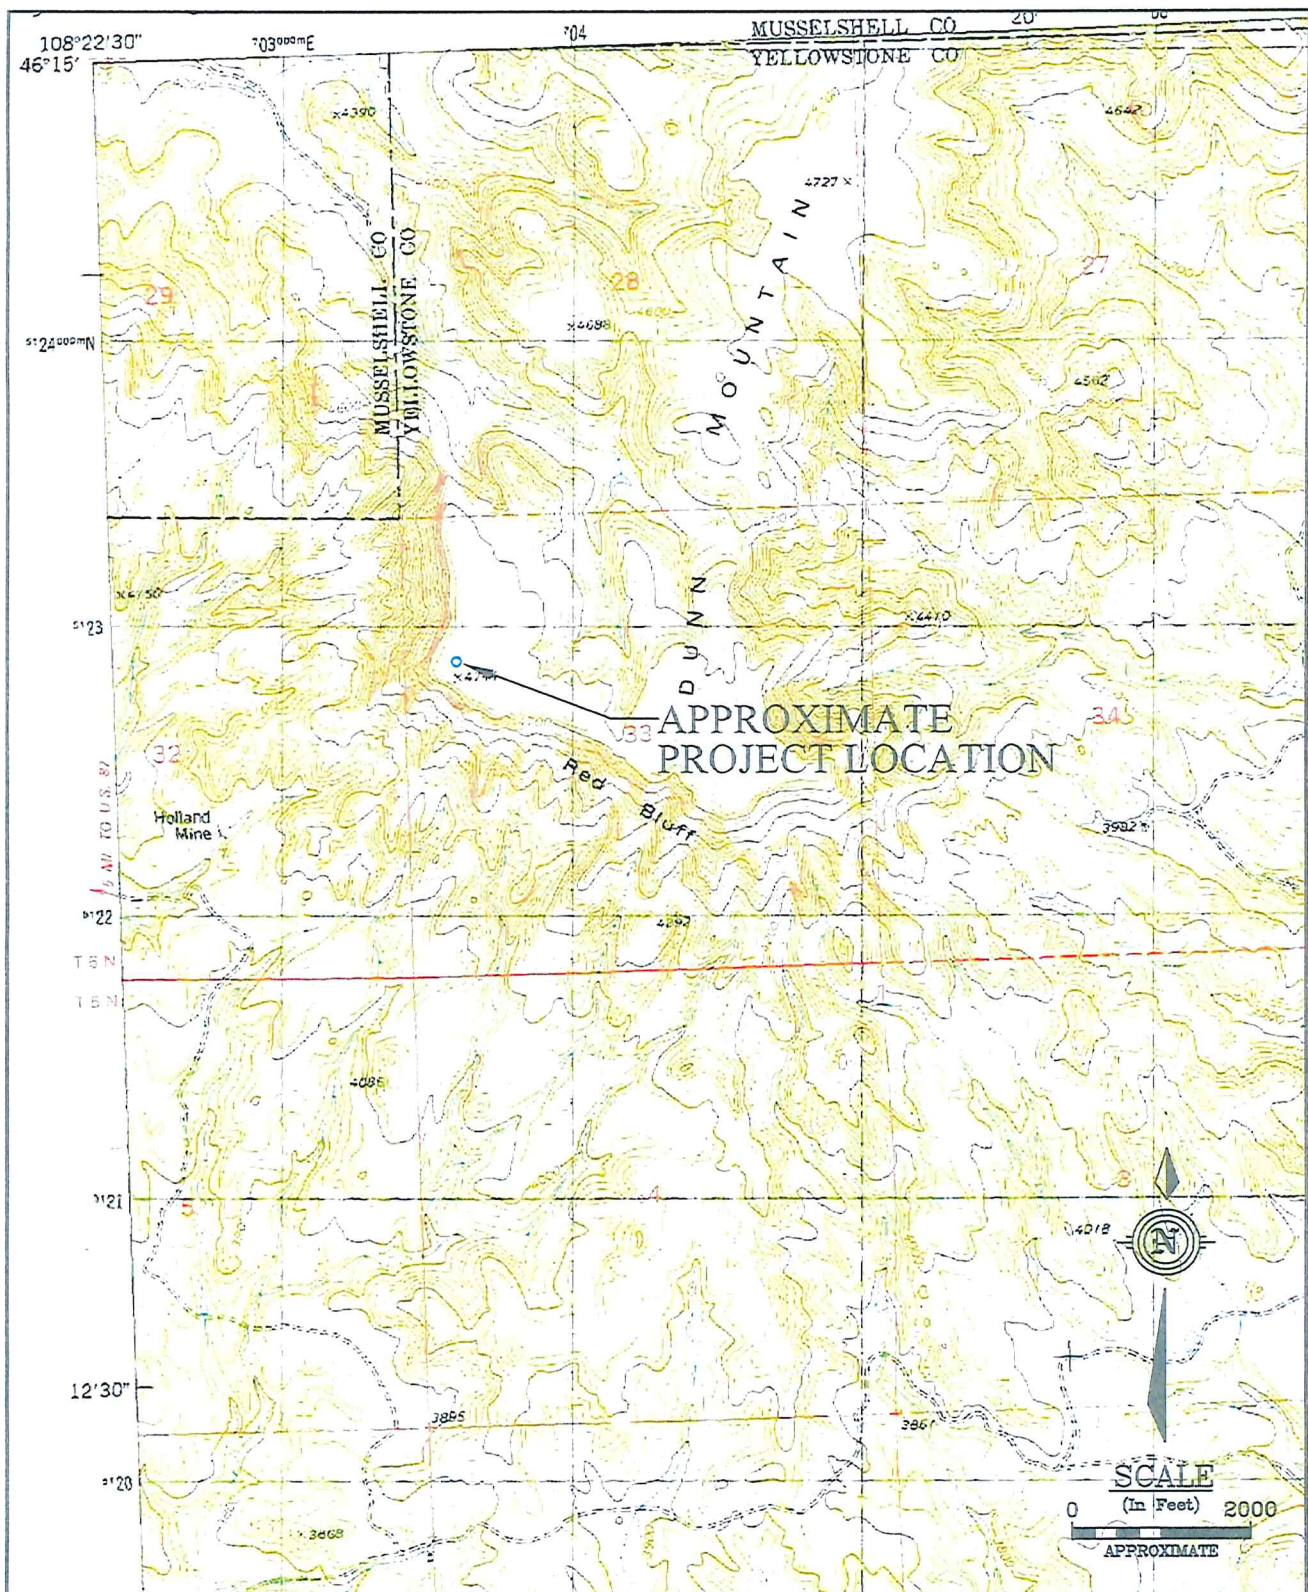

BASE TOPOGRAPHIC MAP FROM DUNN MOUNTAIN SOUTH 7.5 MINUTE QUADRANGLE, YELLOWSTONE COUNTY, MONTANA

Geotechnical Design Summary
 Proposed Dunn Mountain Tower
 NW 1/4 Sec. 33, T. 6 N., R. 27 E.
 Yellowstone County, Montana


PROJECT LOCATION MAP

FIGURE

1

UPDATE TIME:
 0 \ 0 \ 0 \ gsv \ BIL \ 112608 \ C:\geoscience\projects\sabre\dunn mtn\D Topo Map.dwg

GEOSCIENCE, PLLP

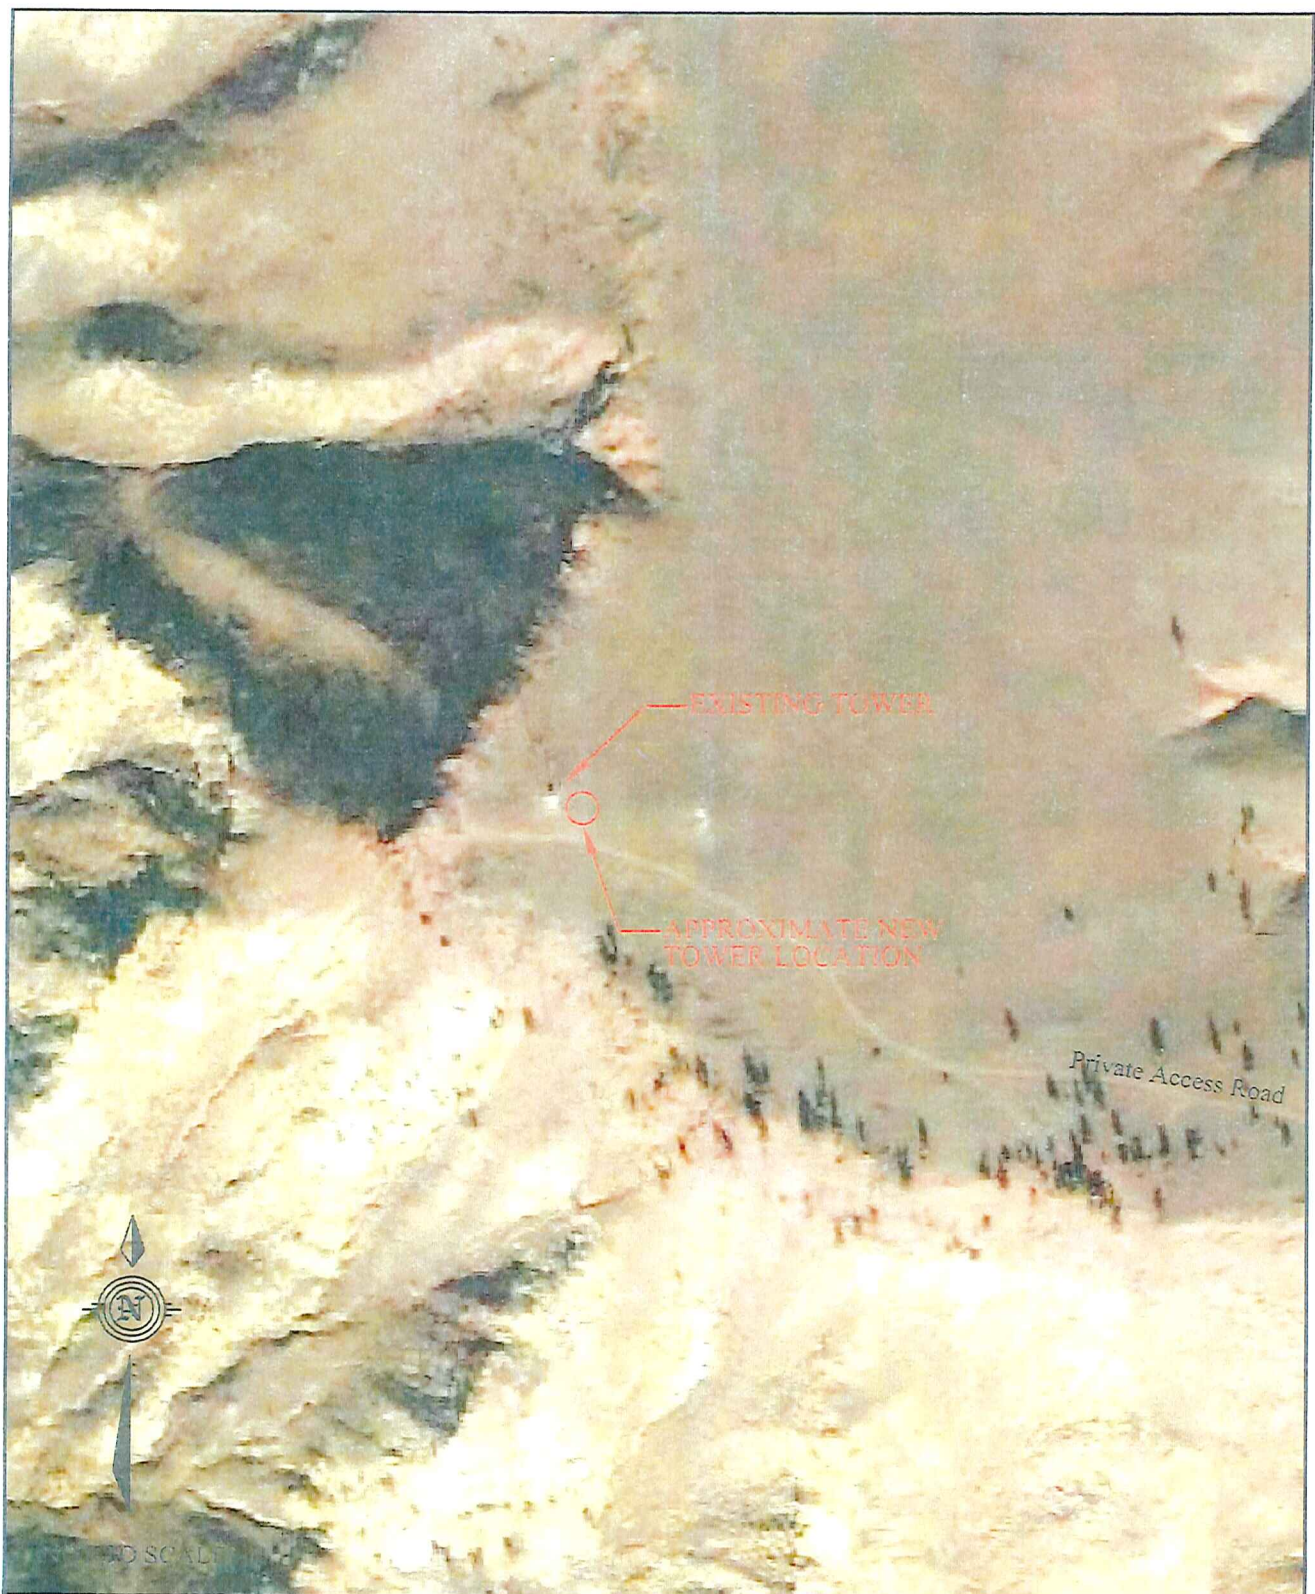

BASE AERIAL MAP FROM GOOGLE EARTH, DUNN MOUNTAIN AREA, YELLOWSTONE COUNTY, MONTANA

Geotechnical Design Summary
 Proposed Dunn Mountain Tower
 NW 1/4 Sec. 33, T. 6 N., R. 27 E.
 Yellowstone County, Montana

SITE MAP


FIGURE

2

UPDATE TIME:

0 \ 0 \ 0 \ gsv \ BIL \ 112608 \ C:\geoscience\projects\sabre\dunn mtn\D Aerial Map.dwg

GEOSCIENCE, PLLP

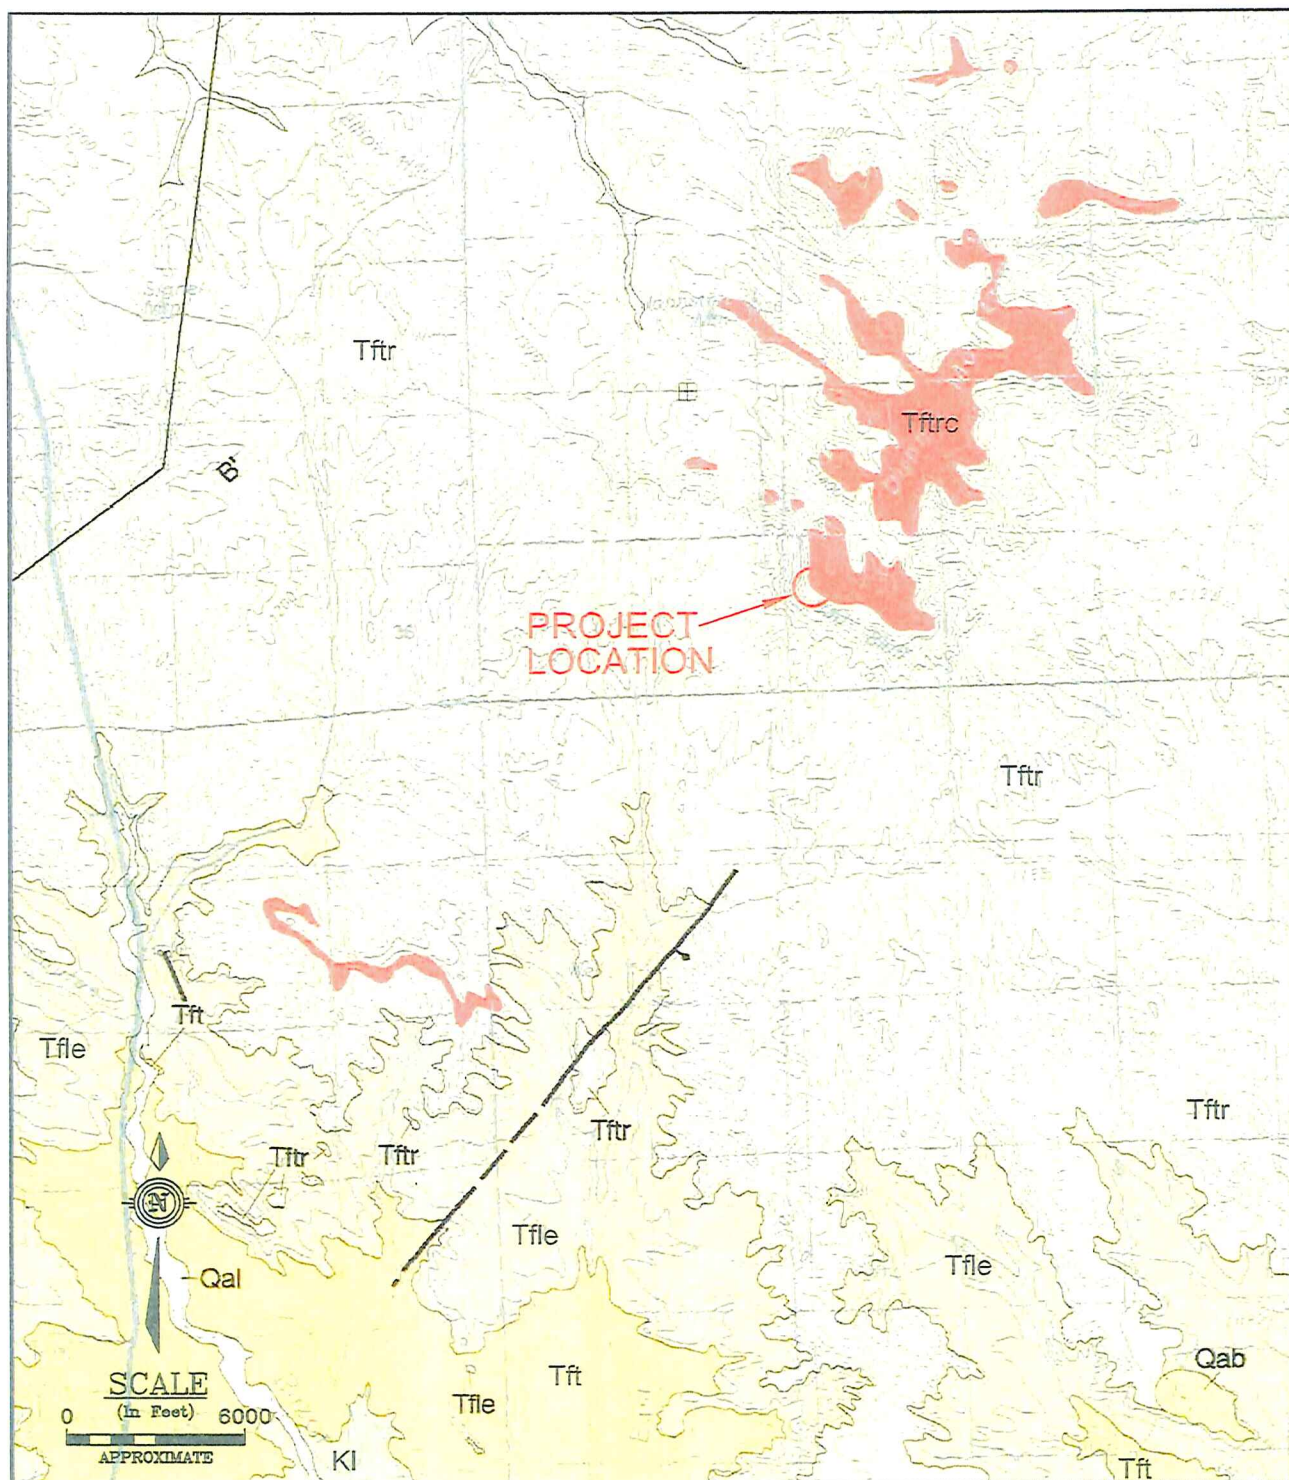

GEOLOGIC MAP OF THE ROUNDUP 30'X60' QUADRANGLE, SOUTH-CENTRAL MONTANA (Wilde & Porter, 2000)

MAP UNITS:

Qal - Alluvium - Modern Stream Deposits
Qab - Alluvium of Braid Plains

Fort Union Formation:

Tftc - Clinker
Tfr - Tongue River Member Sandstone
Tfle - Lebo Member Shale
KI - Lance Formation - Shale & Sandstone

Tft - Tullock Member Sandstone

Geotechnical Design Summary
Proposed Dunn Mountain Tower
NW 1/4 Sec. 33, T. 6 N., R 27 E.
Yellowstone County, Montana

GEOLOGIC MAP

FIGURE

3

UPDATE TIME:

0 \ 0 \ 0 \ gsv \ BIL \ 112608 \ C:\geoscience\projects\sabre com\dunn mtn\Geo Map.dwg

GEOSCIENCE, PLLP

Attachment 2

Site Photos



Photo 1 – View direction west. Proposed tower site in foreground, existing tower in background.



Photo 2 – Clinker (baked and fused sandstone) outcrop south of tower site.

EXHIBIT "B"

Existing Tower Structural Design Report

Dunn Mountain Radio Site

100 FT TOWER
46° 13' 50.9 "N
108° 21' 39.0 "W
NAD83 Datum

North face of tower
shown in front

Southeast to
Pompeys Pillar

West

100'

To Ryegate

Trunked Rd

Trunked Txl

To Coburn

80'

To Roundup

To Pompeys Pillar

50'

To Ryegate

Microwave Dish Locations

To Coburn (32.3 mi)
- Direction - 188.63°
- 6 ft Dish at 80 ft.
To Pompeys Pillar (23.07 mi)
- Direction -126.66°
- 8 ft Dish at 50 ft.
Future path to Roundup Airport (~19 Miles)
- Direction -??°
- ? ft Dish at ? ft.
Future path to Ryegate (~44 Miles)

VHF Frequencies


Yellowstone County
Transmit ??? MHz
Receive ??? MHz
Musselshell County
Transmit ??? MHz
Receive ??? MHz

IMTC Standard Microwave Minimum Dish Loading Specification

Six (6) ten (10) foot dish antennas with radomes at the following locations:
One on each of the three legs at the 90 ft level,
One on each leg at 40 foot
Primary frequency 6 gig



Eleven (11), twenty one (21) foot radio antennas (LMR 600) using 3° side arm mount @ the following locations:

Two (2) on top of tower,
Three (3), one on each leg, 30 ft. below the top of the tower
Three (3), one on each leg, at 60 ft. level above the ground
Three (3), one on each leg, 30 ft. level above the ground

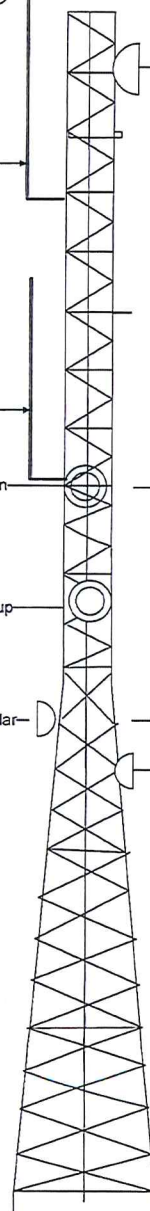

Leg	50 ksi	8.625"x0.5000" PIPE	A	B	C	D	E	F
Diagonal	36 ksi	L 3"x3"x1/4"	G	H	L 2"x2"x3/16"	I	J	K
Horizontal	36 ksi							
Brace Bolts	A325X	(1) 3/4"						
Face Width	15.0"				5.0"			
Panel Height & Panels		9 @ 6.7'			18 @ 5.0'			

150.0'
145.0'
140.0'
135.0'
120.0'
115.0'
100.0'
95.0'
80.0'
60.0'
40.0'
20.0'
0.0'

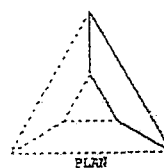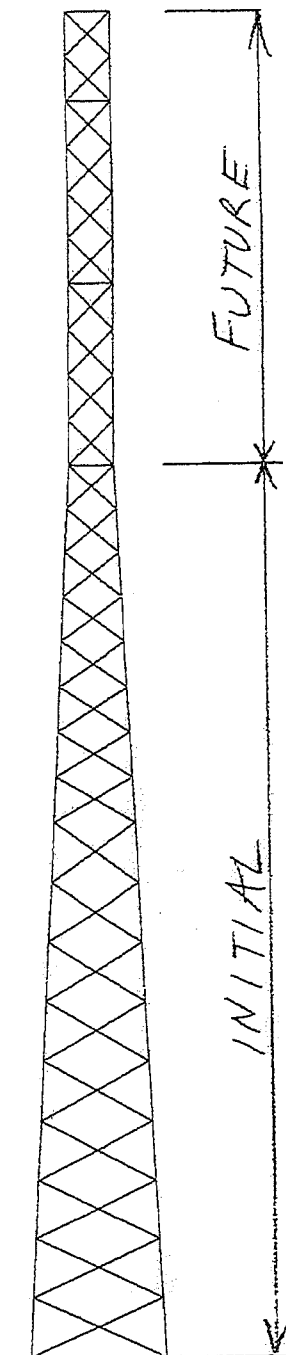

NOTES:


1. The tower model is S37L Series HD1.
2. Transmission lines are to be attached to standard 12 hole single rail waveguide ladders.
3. Azimuths are relative (not based on true north).
4. Foundation loads shown are maximums.
5. (5) 1 1/2" dia. F1554 grade 105 anchor bolts per leg. Minimum 58" embedment from top of concrete to top of nut.
6. All unequal angles are oriented with the short leg vertical.

ANTENNA LIST

NO	ELEV	ANTENNA	TX-LINE
1	160.5'	(3) 21' Omni	
2	150'	(3) 3ft Sidearms	(3) LMR 600
3	130.5'	(3) 21' Omni	
4	120'	(3) 3ft Sidearms	(3) LMR 600
5	110.5'	(2) 21' Omni	
6	100'	(2) 3ft Sidearms	(2) LMR 600
7	94'	(1) 6' Solid Dish W/ Radome	(1) EW63
8	90'	(2) 10' Solid Dish W/ Radome	(3) EW63
9	70'	(3) 21' Omni + (3) 3ft Sidearms	(3) LMR 600
10	60'	(3) 21' Omni + (3) 3ft Sidearms	(3) LMR 600
11	40'	(3) 10' Solid Dish W/ Radome	(3) EW63
12	30'	(3) 21' Omni + (3) 3ft Sidearms	(3) LMR 600

MATERIAL LIST

NO	TYPE
A	5.5625"x0.5000" PIPE
B	5.5625"x0.3750" PIPE
C	4.5000"x0.3370" PIPE
D	4.0000"x0.3180" PIPE
E	2.8750"x0.2030" PIPE
F	2.3750"x0.1540" PIPE
G	L 2-1/2"x2-1/2"x1/4"
H	L 2-1/2"x2-1/2"x3/16"
I	L 2"x2"x3/16"
J	L 2"x2"x1/8"

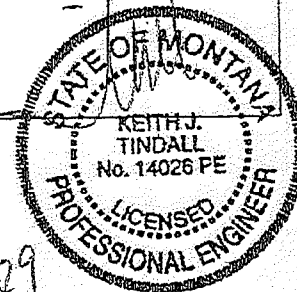

9/14/09

TOTAL FOUNDATION LOADS

H=63.14k
V=43.21k
M=4652.27k-ft
T=5.33k-ft

INDIVIDUAL FOOTING LOADS

H=37.53k
V=372.53k
U=310.37k



Sabre Towers And Poles

2101 Murray Street (P.O. Box 658), Sioux City, IA 51111

Phone: (712) 258-6690

Fax: (712) 258-8250

Client: INTEROPERABILITY MONTANA

Job No: 10-09020

Date: 3 sep 2009

Location: Dunn Mountain, MT


Total Height: 150.00'

Tower Height: 150.00'

Standard: EIA/TIA 222-F-1995

Design Wind & Ice: 100 mph + 1" ice (concurrent)

PLAN VIEW

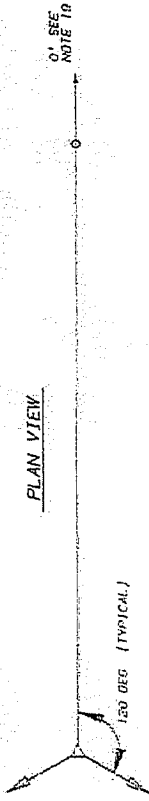


185.0' 120 DEG (TYPICAL)

TOWER DESIGN LOADING			
DESIGN WIND SPEED 120 MPH (100 MPH) 30 YEAR RETURN PERIOD			
THIS TOWER IS DESIGNED TO SUPPORT THE FOLLOWING LOADS:			
ELEVATION (FT)	ANTENNA TYPE	E.P.A. (SF)	WIND (PSF)
150	10 50' FT. EPM	10.0	16.0
185.0	2-MIDNIGHT WIND SIRE	10.0	16.0
TOTAL		20.0	32.0
185.0	0' DIA. STD. DISH (2)	45.0	45.0
TOTAL		65.0	77.0

NOTE: ANTENNA AZIMUTH IS SHOWN IN DEGREES WITHIN THE (BRACKETS)

OVERALL TOWER HEIGHT = 185.0 FEET

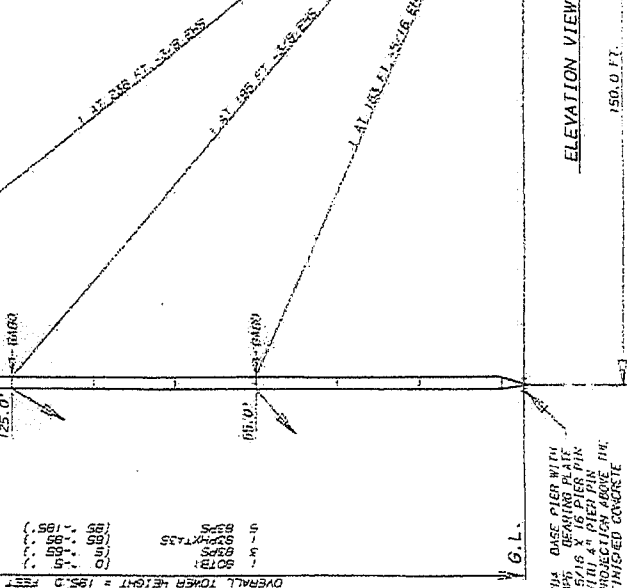

ELEVATION VIEW

GUY BASE PIER WITH 15/16" X 16" PIER PIN WITH 4" PIER PIN CONNECTION TO FINISHED CONCRETE

TOWER SITE: BILLINGS, MT.

REACTIONS

REACTIONS	WIND (PSF)	WIND (PSF)
WIND (PSF)	16.0	16.0
WIND (PSF)	16.0	16.0
WIND (PSF)	16.0	16.0

GUY WIRE DATA

GUY WIRE DATA	TYPE	SIZE	STR.	IN.	WIND (PSF)	WIND (PSF)
WIND (PSF)	16.0	16.0	16.0	16.0	16.0	16.0
WIND (PSF)	16.0	16.0	16.0	16.0	16.0	16.0
WIND (PSF)	16.0	16.0	16.0	16.0	16.0	16.0

ITEM	QTY.	UNIT	PART NO.	ITEM DESCRIPTION	DWG. NO.
1	1	EA	10000	1" X 12" X 12" TUBULAR LAMP	10000
2	1	EA	10001	1" X 12" X 12" TUBULAR LAMP	10001
3	1	EA	10002	1" X 12" X 12" TUBULAR LAMP	10002
188	1	EA	10187	1" X 12" X 12" TUBULAR LAMP	10187
189	1	EA	10188	1" X	



Structural Design Report

100' Extendible to 150' S3TL Series HD1 Self-Supporting Tower
located at: Dunn Mountain, MT

prepared for: INTEROPERABILITY MONTANA
by: Sabre Towers & Poles TM

Job Number: 10-09020


September 14, 2009

Tower Profile.....	1
Maximum Leg Loads.....	2
Maximum Diagonal Loads.....	3
Maximum Foundation Loads.....	4
Calculations.....	A1-A8

Tower by TRJ



Foundation by NSS

Approved by KJT

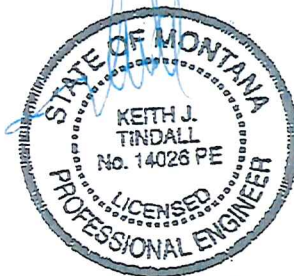

9/14/09

Lag	50 ksi	8.625"x0.5000" PIPE	A	B	C	D	E	F
Diagonal	36 ksi	L 3"x3"x1/4"	G	H	L 2"x2"x3/16"			L 2"x2"x1/8"
Horizontal	36 ksi				I	J	K	L
Brace Bolts	A325X	(1) 3/4"	(1) 5/8"					
Paco Width		15.0'	5.0'			5.0'		
Panel Height / Panels		9 @ 6.7'	18 @ 5.0'					
		0.0'	20.0'	40.0'	50.0'	60.0'	70.0'	80.0'
			95.0'	100.0'	115.0'	120.0'	135.0'	140.0'
								145.0'
								150.0'

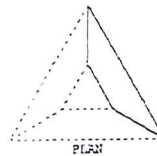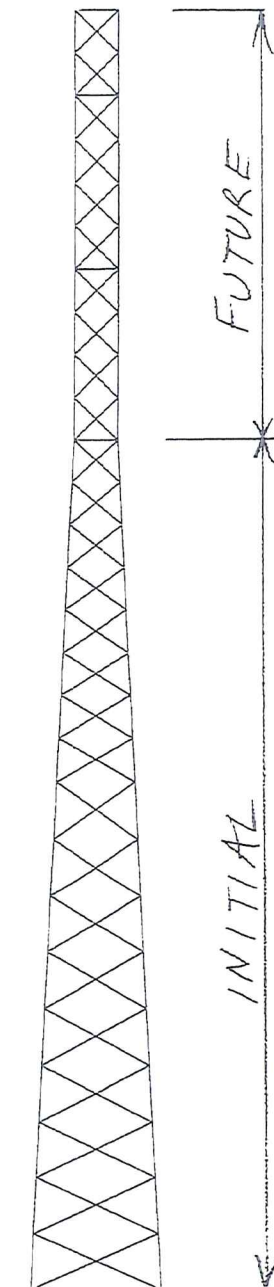

NOTES:


1. The tower model is SPTL Series HDL.
2. Transmission lines are to be attached to standard 12 hole single rail waveguide ladders.
3. Azimuths are relative (not based on true north).
4. Foundation loads shown are maximums.
5. (5) 1 1/2" dia. F1554 grade 105 anchor bolts per leg. Minimum 58" embedment from top of concrete to top of nut.
6. All unequal angles are oriented with the short leg vertical.

ANTENNA LIST

NO	ELEV	ANTENNA	TX-LINE
1	160.5'	(3) 21' Omni	
2	150'	(3) 3ft Sidearms	(3) LMR 600
3	130.5'	(3) 21' Omni	
4	120'	(3) 3ft Sidearms	(3) LMR 600
5	110.5'	(2) 21' Omni	
6	100'	(2) 3ft Sidearms	(2) LMR 600
7	94'	(1) 6' Solid Dish W/ Radome	(1) EW63
8	90'	(3) 10' Solid Dish W/ Radome	(3) EW63
9	70'	(3) 21' Omni + (3) 3ft Sidearms	(3) LMR 600
10	60'	(3) 21' Omni + (3) 3ft Sidearms	(3) LMR 600
11	40'	(3) 10' Solid Dish W/ Radome	(3) EW63
12	30'	(3) 21' Omni + (3) 3ft Sidearms	(3) LMR 600

MATERIAL LIST

NC	TYPE
A	5.5625"x0.5000" PIPE
B	5.5625"x0.3750" PIPE
C	4.5000"x0.3370" PIPE
D	4.0000"x0.3180" PIPE
E	2.8750"x0.2030" PIPE
F	2.3750"x0.1540" PIPE
G	L 2-1/2"x2-1/2"x1/4"
H	L 2-1/2"x2-1/2"x3/16"
I	L 2"x2"x3/16"
J	L 2"x2"x1/8"

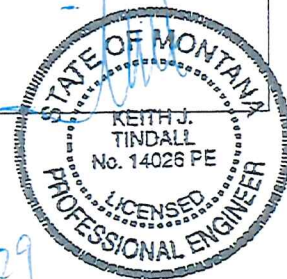

TOTAL FOUNDATION LOADS

H=63.14k
V=43.21k
M=4652.27k-ft
T=5.33k-ft

INDIVIDUAL FOOTING LOADS

$$\begin{aligned} H &= 37.53 \text{ k} \\ V &= 372.53 \text{ k} \\ U &= -310.37 \text{ k} \end{aligned}$$


Sabre Towers And Poles

2101 Murray Street (P.O. Box 658), Sioux City, IA 51111

Phone: (712) 258-6690

Fax: (712) 258-8250

Client: INTEROPERABILITY MONTANA

Job No: 10-09020

Date: 3 sep 2009

Location: Dunn Mountain, MT

Total Height: 150.00'

Tower Height: 150.00'

Standard: EIA/TIA 222-F-1996

Design Wind & Ice: 100 mph + 1" ice (concurrent)



No.: 10-09020

2


Date: 9/14/09

By: NJS

Customer: INTEROPERABILITY MONTANA

Site: Dunn Mountain, MT


100 ft. Ext. to 150 ft. Model S3TL Series HD1 Self Supporting Tower At
100 mph Wind + 1 in. Ice (concurrent) per ANSI/TIA/EIA-222-F-1996.
Antenna Loading per Page 1

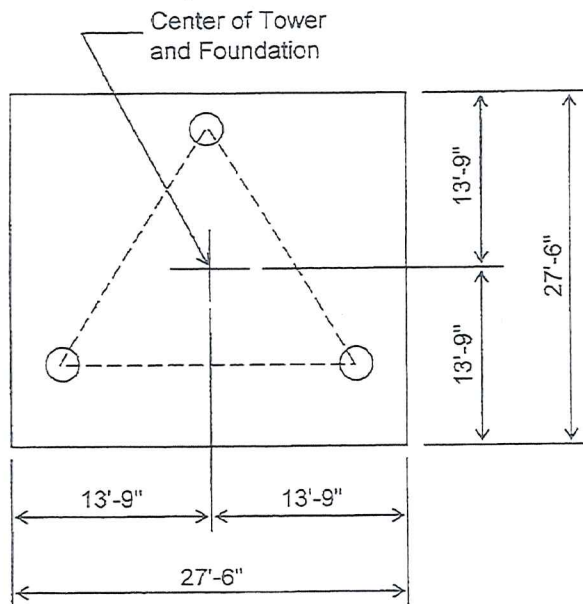

PLAN VIEW

Notes:


- 1). Concrete shall have a minimum 28-day compressive strength of 3000 PSI, in accordance with ACI 318-05.
- 2). Rebar to conform to ASTM specification A615 Grade 60.
- 3). All rebar to have a minimum of 3" concrete cover.
- 4). All exposed concrete corners to be chamfered 3/4".
- 5). The foundation design is based on the geotechnical report by Geoscience; Dated 12/02/08.
- 6). See the geotechnical report for compaction requirements, if specified.

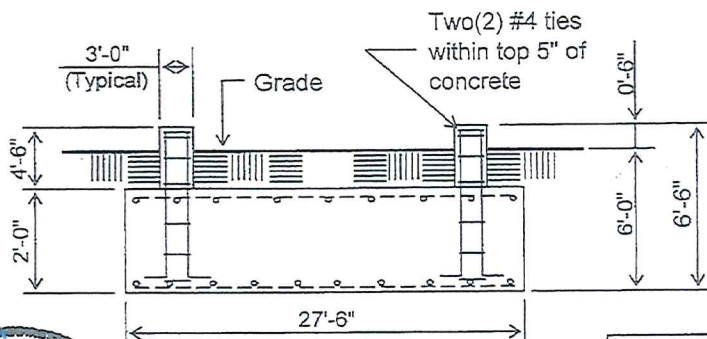

ELEVATION VIEW


(59.55 Cu. Yds.)
(1 REQUIRED; NOT TO SCALE)

Rebar Schedule per Mat and per Pier	
Pier	(14) #8 vertical rebar w/hooks at bottom w/#4 Rebar ties, two (2) within top 5" of pier then 12" C/C
Mat	(44) #8 horizontal rebar evenly spaced each way top and bottom. (176 total)

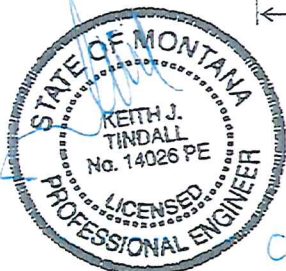


Information contained herein is the sole property of Sabre Towers & Poles, constitutes a trade secret as defined by Iowa Code Ch. 550 and shall not be reproduced, copied or used in whole or part for any purpose whatsoever without the prior written consent of Sabre Towers & Poles.

100' ext. to 150' S3TL INTEROPERABILITY MONTANA Dunn Mountain MT (10-09020)
Maximum

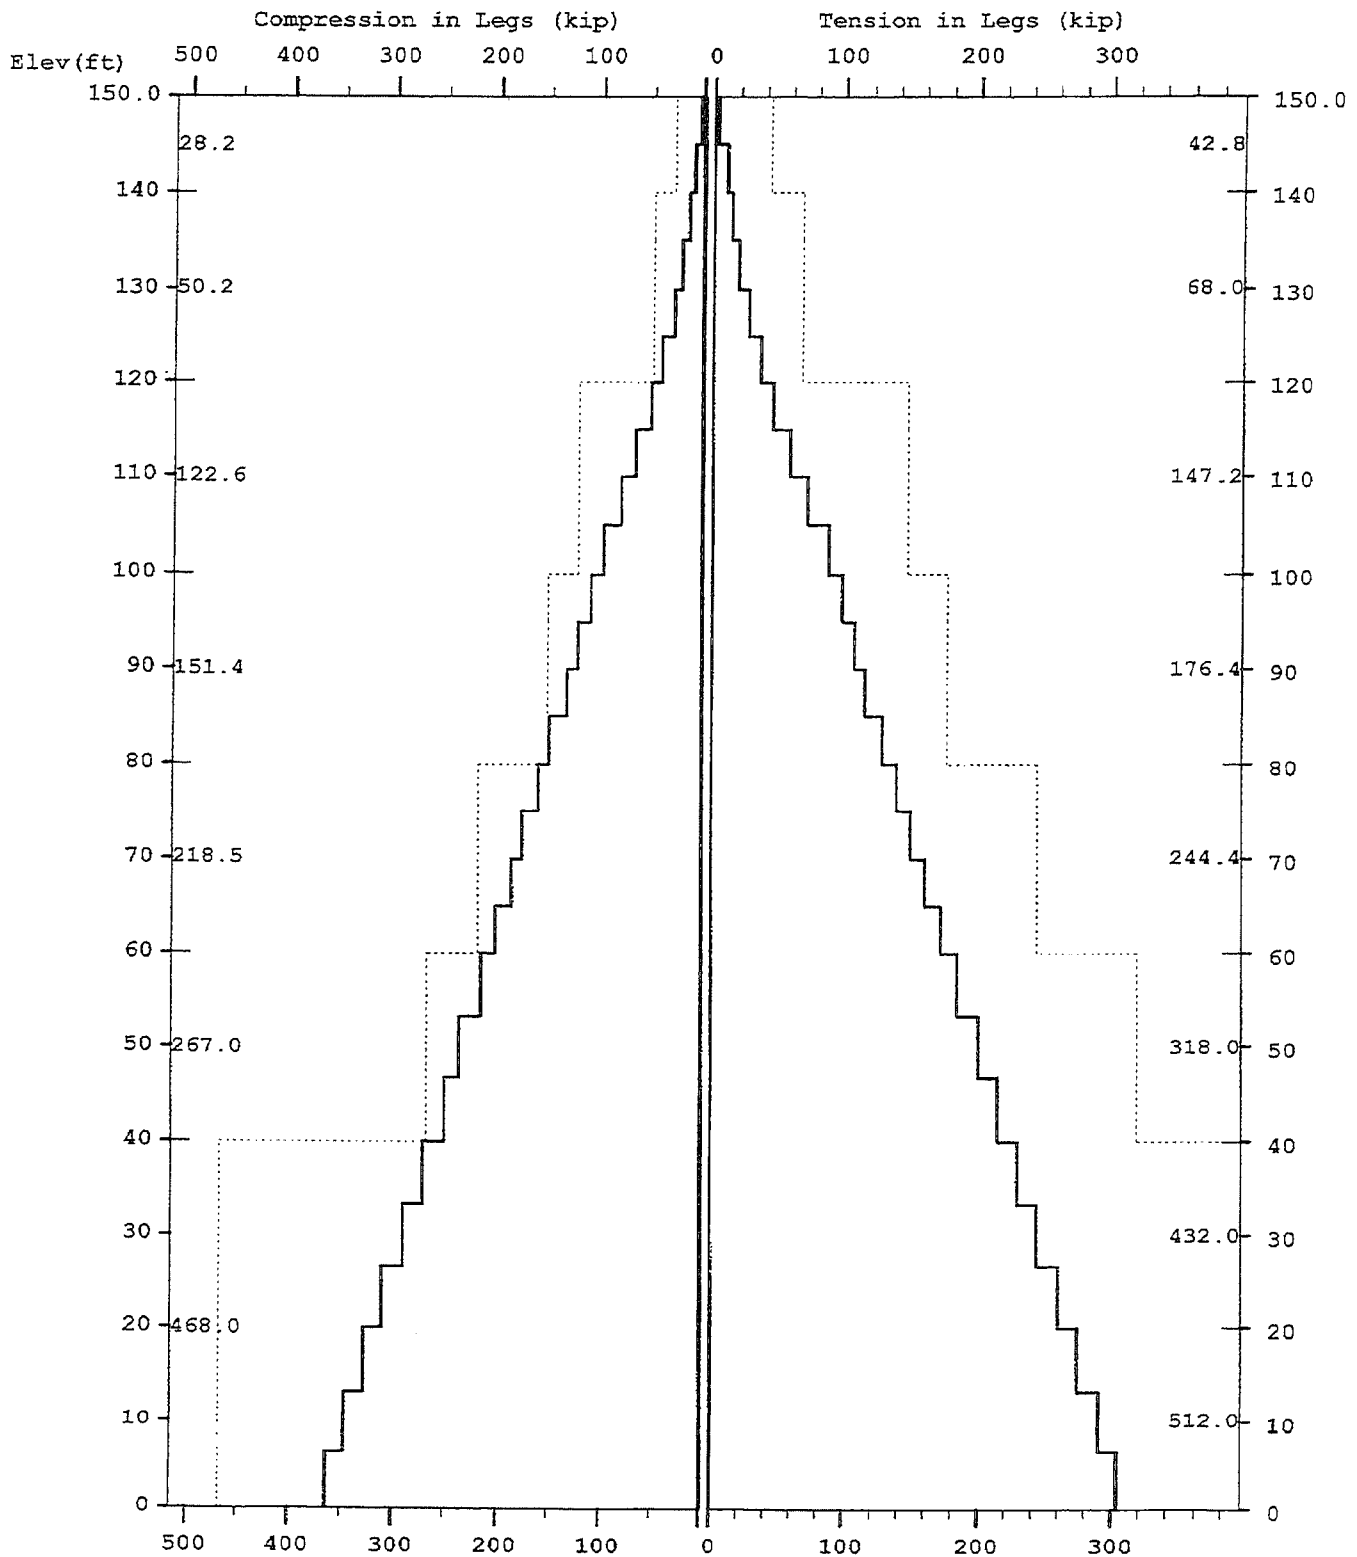


100' ext. to 150' S3TL INTEROPERABILITY MONTANA Dunn Mountain MT (10-09020)
Maximum


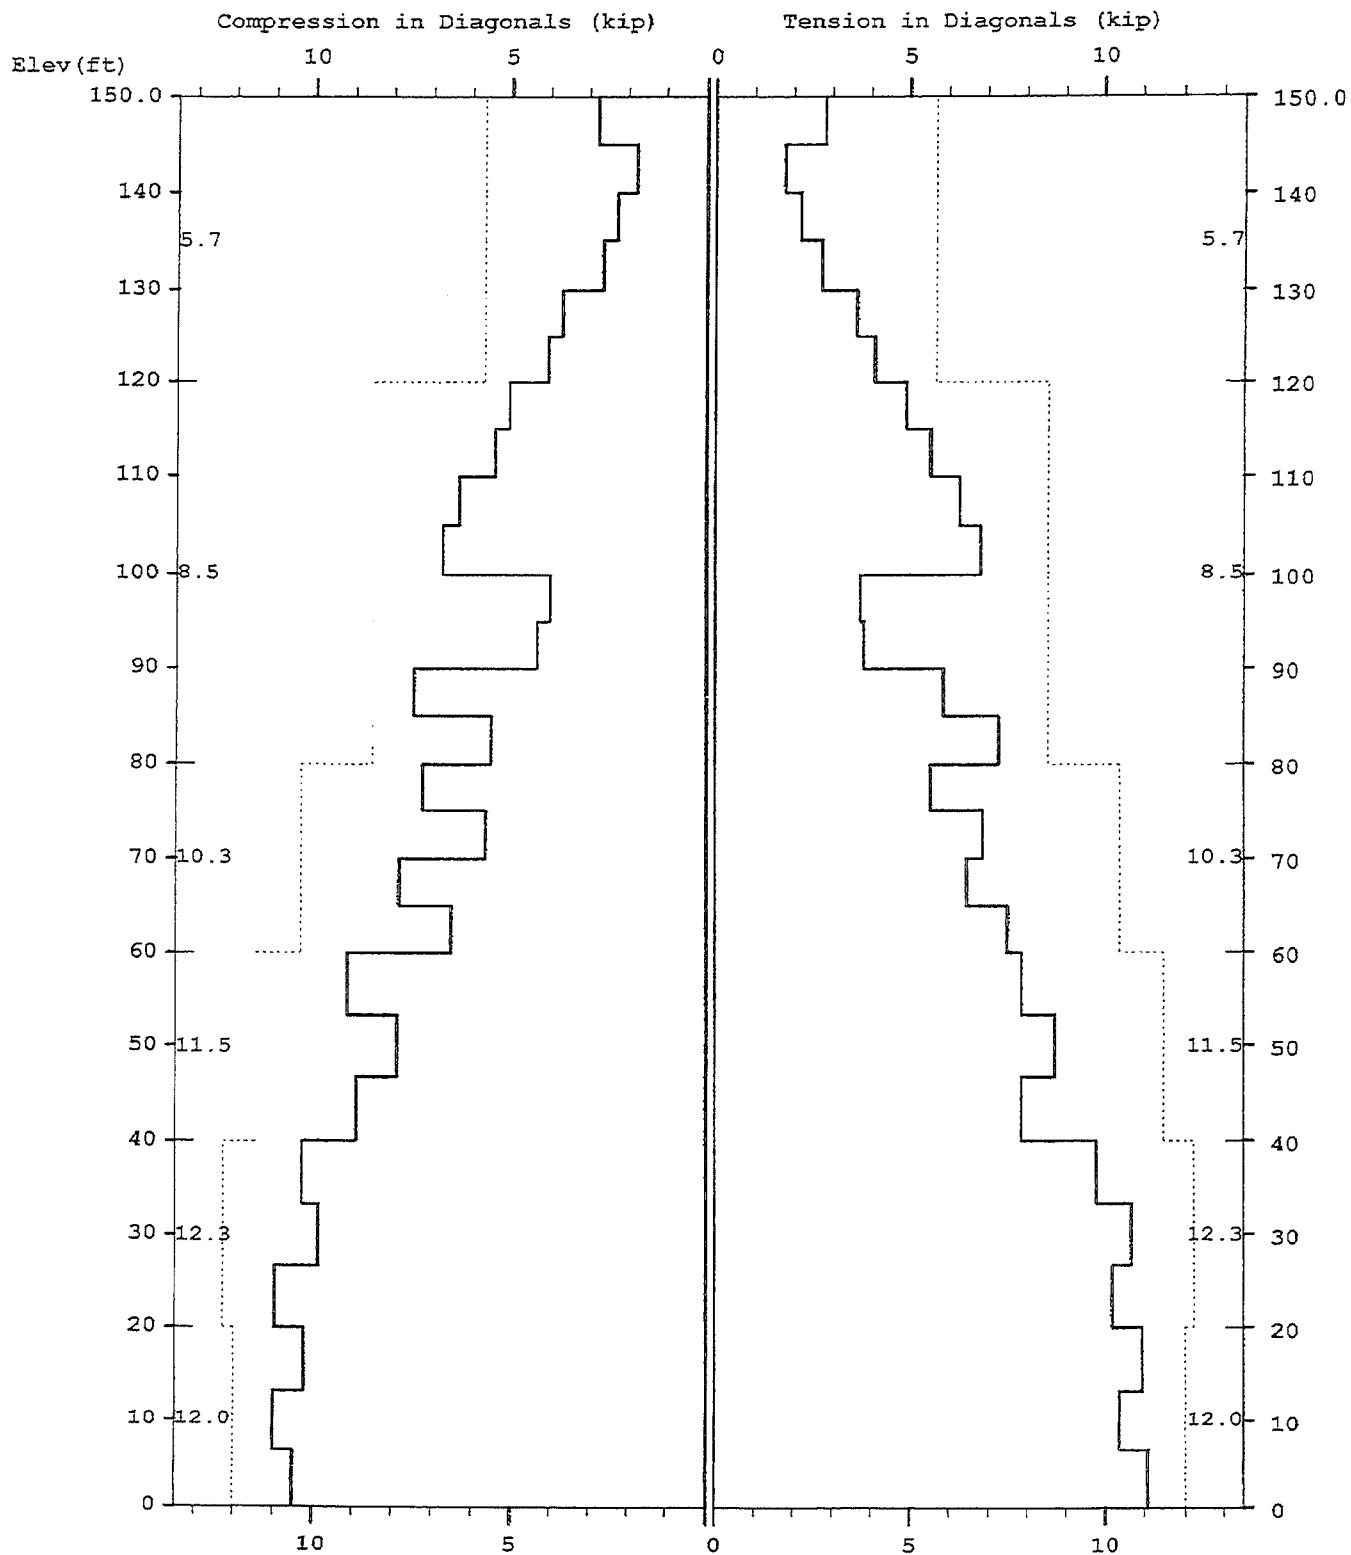


100' ext. to 150' S3TL INTEROPERABILITY MONTANA Dunn Mountain MT (10-09020)
Maximum

TOTAL FOUNDATION LOADS (kip, ft-kip)

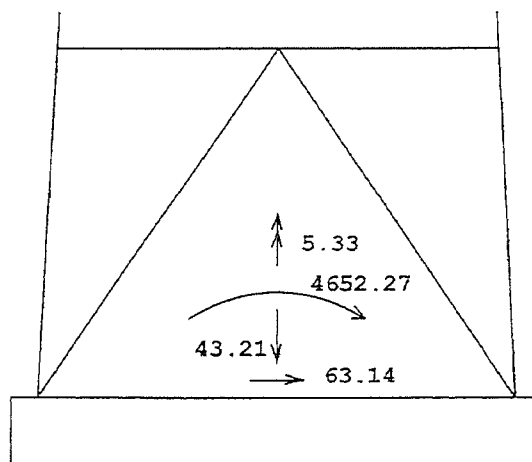

INDIVIDUAL FOOTING LOADS (kip)

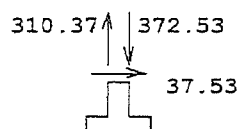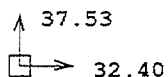

MAST - Latticed Tower Analysis (Unguyed) (c)1997 Guymast Inc. 416-736-7453
 Processed under license at:

Sabre Towers And Poles on: 3 sep 2009 at: 11:30:26

100' ext. to 150' S3TL INTEROPERABILITY MONTANA Dunn Mountain MT (10-09020) T

MAST GEOMETRY (ft)

PANEL TYPE	NO.OF LEGS	ELEV.AT BOTTOM	ELEV.AT TOP	F.W..AT BOTTOM	F.W..AT TOP	TYPICAL PANEL HEIGHT
X	3	145.00	150.00	5.00	5.00	5.00
X	3	140.00	145.00	5.00	5.00	5.00
X	3	135.00	140.00	5.00	5.00	5.00
X	3	120.00	135.00	5.00	5.00	5.00
X	3	115.00	120.00	5.00	5.00	5.00
X	3	100.00	115.00	5.00	5.00	5.00
X	3	95.00	100.00	5.50	5.00	5.00
X	3	80.00	95.00	7.00	5.50	5.00
X	3	60.00	80.00	9.00	7.00	5.00
X	3	40.00	60.00	11.00	9.00	6.67
X	3	20.00	40.00	13.00	11.00	6.67
X	3	0.00	20.00	15.00	13.00	6.67

MEMBER PROPERTIES

MEMBER TYPE	BOTTOM ELEV ft	TOP ELEV ft	X-SECTN AREA in.sq	RADIUS OF GYRAT in	ELASTIC MODULUS ksi	THERMAL EXPANSN /deg
LE	140.00	150.00	1.075	0.000	29000.	0.0000000
LE	120.00	140.00	1.704	0.000	29000.	0.0000000
LE	100.00	120.00	3.678	0.000	29000.	0.0000000
LE	80.00	100.00	4.407	0.000	29000.	0.0000000
LE	60.00	80.00	6.111	0.000	29000.	0.0000000
LE	40.00	60.00	7.952	0.000	29000.	0.0000000
LE	0.00	40.00	12.763	0.000	29000.	0.0000000
DI	120.00	150.00	0.484	0.000	29000.	0.0000000
DI	80.00	120.00	0.715	0.000	29000.	0.0000000
DI	60.00	80.00	0.902	0.000	29000.	0.0000000
DI	40.00	60.00	1.187	0.000	29000.	0.0000000
DI	0.00	40.00	1.437	0.000	29000.	0.0000000
HO	145.00	150.00	0.484	0.000	29000.	0.0000000
HO	135.00	140.00	0.484	0.000	29000.	0.0000000
HO	115.00	120.00	0.715	0.000	29000.	0.0000000
HO	95.00	100.00	0.715	0.000	29000.	0.0000000

* 12 wind directions were analyzed. Only one condition is shown in full.

LOADING CONDITION A

100 MPH + 1 ICE WIND AZ 0 DEGREES

MAST LOADING

=====

LOAD TYPE	ELEV ft	APPLY.. RADIUS ft	LOAD.. AZI	AT AZI	LOAD AZIFORCES.....	MOMENTS.....	
						HORIZ kip	DOWN kip	VERTICAL ft-kip	TORSNAL ft-kip
C	160.5	0.00	0.0	0.0	0.0	1.46	0.19	0.00	0.00
C	150.0	0.00	0.0	0.0	0.0	0.98	0.75	0.00	0.00
C	130.5	0.00	0.0	0.0	0.0	1.38	0.19	0.00	0.00
C	120.0	0.00	0.0	0.0	0.0	0.92	0.75	0.00	0.00
C	110.5	0.00	0.0	0.0	0.0	0.86	0.13	0.00	0.00
C	100.0	0.00	0.0	0.0	0.0	0.80	0.50	0.00	0.00
C	70.0	0.00	0.0	0.0	0.0	1.91	0.94	0.00	0.00
C	60.0	0.00	0.0	0.0	0.0	1.82	0.94	0.00	0.00
C	30.0	0.00	0.0	0.0	0.0	1.54	0.94	0.00	0.00
D	150.0	0.00	0.0	0.0	0.0	0.18	0.10	0.00	0.00
D	145.0	0.00	0.0	0.0	0.0	0.18	0.10	0.00	0.00
D	145.0	0.00	0.0	0.0	0.0	0.16	0.08	0.00	0.00
D	140.0	0.00	0.0	0.0	0.0	0.16	0.08	0.00	0.00
D	140.0	0.00	0.0	0.0	0.0	0.18	0.11	0.00	0.00
D	135.0	0.00	0.0	0.0	0.0	0.18	0.11	0.00	0.00
D	135.0	0.00	0.0	0.0	0.0	0.16	0.09	0.00	0.00
D	120.0	0.00	0.0	0.0	0.0	0.16	0.09	0.00	0.00
D	120.0	0.00	0.0	0.0	0.0	0.21	0.14	0.00	0.00
D	115.0	0.00	0.0	0.0	0.0	0.21	0.14	0.00	0.00
D	115.0	0.00	0.0	0.0	0.0	0.19	0.12	0.00	0.00
D	100.0	0.00	0.0	0.0	0.0	0.19	0.12	0.00	0.00
D	100.0	0.00	0.0	0.0	0.0	0.22	0.15	0.00	0.00
D	95.0	0.00	0.0	0.0	0.0	0.22	0.15	0.00	0.00
D	95.0	0.00	0.0	0.0	0.0	0.22	0.13	0.00	0.00
D	90.0	0.00	0.0	0.0	0.0	0.22	0.13	0.00	0.00
D	90.0	0.00	0.0	0.0	0.0	0.25	0.14	0.00	0.00
D	80.0	0.00	0.0	0.0	0.0	0.25	0.14	0.00	0.00
D	80.0	0.00	0.0	0.0	0.0	0.26	0.18	0.00	0.00
D	70.0	0.00	0.0	0.0	0.0	0.26	0.18	0.00	0.00
D	70.0	0.00	0.0	0.0	0.0	0.26	0.19	0.00	0.00
D	60.0	0.00	0.0	0.0	0.0	0.26	0.19	0.00	0.00
D	60.0	0.00	0.0	0.0	0.0	0.25	0.21	0.00	0.00
D	40.0	0.00	0.0	0.0	0.0	0.25	0.22	0.00	0.00
D	40.0	0.00	0.0	0.0	0.0	0.26	0.30	0.00	0.00
D	20.0	0.00	0.0	0.0	0.0	0.26	0.31	0.00	0.00
D	20.0	0.00	0.0	0.0	0.0	0.27	0.32	0.00	0.00
D	0.0	0.00	0.0	0.0	0.0	0.28	0.33	0.00	0.00

ANTENNA LOADING

=====

.....ANTENNA..... TYPE	ELEV ft	AZI	ATTACHMENT	ANTENNA FORCES.....			
			RAD ft	AZI	AXIAL kip	SHEAR kip	GRAVITY kip	TORSION ft-kip
STD+R	94.0	0.0	4.7	0.0	1.01	0.00	0.52	0.00
STD+R	90.0	240.0	5.0	240.0	-0.51	1.09	1.47	4.95
STD+R	90.0	0.0	5.0	0.0	2.71	0.00	1.47	0.00
STD+R	90.0	120.0	5.0	120.0	-0.51	-1.09	1.47	-4.95
STD+R	40.0	240.0	7.8	240.0	-0.41	0.87	1.47	3.93
STD+R	40.0	0.0	7.8	0.0	2.15	0.00	1.47	0.00
STD+R	40.0	120.0	7.8	120.0	-0.41	-0.87	1.47	-3.93

10-09020.txt

MAXIMUM MAST DISPLACEMENTS:

ELEV ft	-----DEFLECTIONS (ft)-----			--TILTS (DEG)---		TWIST DEG
	NORTH	EAST	DOWN	NORTH	EAST	
150.0	1.875 G	1.767 J	0.019 G	1.488 G	1.413 J	0.065 D
145.0	1.743 G	1.642 J	0.018 G	1.477 G	1.402 J	0.065 D
140.0	1.615 G	1.520 J	0.016 G	1.447 G	1.372 J	0.065 D
135.0	1.488 G	1.400 J	0.014 G	1.419 G	1.345 J	0.065 D
130.0	1.366 G	1.285 J	0.013 G	1.377 G	1.305 J	0.065 D
125.0	1.244 G	1.169 J	0.011 G	1.321 G	1.250 J	0.065 D
120.0	1.131 G	1.061 J	0.010 G	1.243 G	1.174 J	0.065 D
115.0	1.021 G	0.958 J	0.009 G	1.197 G	1.130 J	0.065 D
110.0	0.919 G	0.862 J	0.008 G	1.137 G	1.073 J	0.065 D
105.0	0.818 G	0.766 J	0.007 G	1.065 G	1.004 J	0.065 D
100.0	0.727 G	0.680 J	0.006 G	0.975 G	0.918 J	0.065 D
95.0	0.643 G	0.601 J	0.005 G	0.896 G	0.842 J	0.065 D
90.0	0.569 G	0.532 J	0.005 G	0.821 G	0.771 J	0.059 D
85.0	0.496 G	0.463 J	0.004 G	0.742 G	0.696 J	0.049 D
80.0	0.434 G	0.406 J	0.004 G	0.664 G	0.623 J	0.040 D
75.0	0.375 G	0.350 J	0.003 G	0.605 G	0.567 J	0.034 D
70.0	0.325 G	0.303 J	0.003 G	0.548 G	0.513 J	0.029 D
65.0	0.276 G	0.257 J	0.003 G	0.488 G	0.456 J	0.024 D
60.0	0.235 G	0.219 J	0.002 G	0.429 G	0.401 J	0.020 D
53.3	0.185 G	0.172 J	0.002 C	0.366 G	0.342 J	0.016 D
46.7	0.143 G	0.134 J	0.002 G	0.304 G	0.284 J	0.013 D
40.0	0.108 G	0.101 J	0.001 C	0.240 G	0.224 J	0.010 D
33.3	0.080 G	0.074 J	0.001 G	0.201 G	0.188 J	0.008 D
26.7	0.055 G	0.051 J	0.001 A	0.162 G	0.151 J	0.006 D
20.0	0.035 G	0.032 J	0.001 G	0.122 G	0.114 J	0.004 D
13.3	0.019 G	-0.018 D	0.001 A	0.082 G	0.076 J	0.003 D
6.7	0.007 G	-0.006 D	0.000 G	0.041 G	0.038 J	0.001 D
0.0	0.000 A	0.000 A	0.000 A	0.000 A	0.000 A	0.000 A

MAXIMUM ANTENNA AND REFLECTOR ROTATIONS:

ELEV ft	AZI deg	TYPE *BEAM DEFLECTIONS (deg).....			
			ROLL	YAW	PITCH	TOTAL
94.0	0.0	STD+R	-0.828 J	0.064 D	-0.881 G	0.831 J
90.0	240.0	STD+R	-0.779 B	0.061 J	-0.819 K	0.779 B
90.0	0.0	STD+R	-0.771 J	0.059 D	-0.821 G	0.773 J
90.0	120.0	STD+R	0.779 L	0.061 D	-0.819 C	0.779 L
40.0	240.0	STD+R	-0.227 B	0.010 J	-0.240 K	0.227 B
40.0	0.0	STD+R	-0.224 J	0.010 D	-0.240 G	0.225 J
40.0	120.0	STD+R	0.227 L	0.010 D	-0.240 C	0.227 L

MAXIMUM TENSION IN MAST MEMBERS (kip)

ELEV ft	LEGS	DIAG	HORIZ	BRACE
150.0	-----	-----	1.41 K	0.00 A
145.0	3.30 A	2.82 J	0.03 I	0.00 A
140.0	8.65 I	1.78 J	0.07 I	0.00 A

10-09020.txt

135.0	12.89 A	2.17 H	0.07 A	0.00 A
130.0	18.95 A	2.72 D	0.03 K	0.00 A
125.0	25.97 A	3.65 H	0.07 I	0.00 A
120.0	35.76 A	4.08 D	0.15 I	0.00 A
115.0	45.34 A	4.89 J	0.12 E	0.00 A
110.0	58.62 I	5.52 D	0.04 G	0.00 A
105.0	71.61 I	6.26 J	0.11 A	0.00 A
100.0	88.07 I	6.80 B	1.32 G	0.00 A
95.0	98.77 A	3.71 E	0.16 A	0.00 A
90.0	107.85 A	3.82 F	0.02 K	0.00 A
85.0	115.09 A	5.85 L	0.15 A	0.00 A
80.0	128.13 A	7.24 K	0.00 A	0.00 A
75.0	139.26 A	5.55 L	0.13 A	0.00 A
70.0	150.41 A	6.86 K	0.00 A	0.00 A
65.0	160.76 A	6.43 B	0.11 A	0.00 A
60.0	172.61 A	7.51 K	0.00 A	0.00 A
53.3	184.75 A	7.83 B	0.10 A	0.00 A
46.7	200.82 A	8.71 C	0.03 E	0.00 A
40.0	214.41 A	7.87 B	0.05 A	0.00 A
33.3	228.84 A	9.74 H	0.04 I	0.00 A
26.7	243.38 A	10.67 B	0.04 A	0.00 A
20.0	260.11 A	10.15 H	0.04 E	0.00 A
13.3	274.36 A	10.92 B	0.00 A	0.00 A
6.7	289.95 A	10.33 H	0.04 A	0.00 A
0.0	303.40 A	11.06 B	0.00 A	0.00 A

=====

MAXIMUM COMPRESSION IN MAST MEMBERS (kip)

=====

ELEV ft	LEGS	DIAG	HORIZ	BRACE
150.0	-----		-1.42 I	0.00 A

10-09020.txt

145.0	-4.13 C	-2.81 J	-0.02 K	0.00 A
140.0	-9.85 C	-1.80 J	-0.02 C	0.00 A
135.0	-14.57 K	-2.28 C	-0.06 K	0.00 A
130.0	-21.53 K	-2.66 H	-0.03 I	0.00 A
125.0	-29.27 K	-3.70 D	-0.06 K	0.00 A
120.0	-40.08 K	-4.04 H	-0.13 K	0.00 A
115.0	-51.02 K	-5.08 C	-0.12 K	0.00 A
110.0	-65.93 K	-5.43 J	-0.05 E	0.00 A
105.0	-80.12 C	-6.34 D	-0.11 G	0.00 A
100.0	-98.38 C	-6.73 F	-1.62 A	0.00 A
95.0	-110.71 G	-4.03 K	-0.12 G	0.00 A
90.0	-121.25 G	-4.34 L	-0.07 A	0.00 A
85.0	-132.15 G	-7.46 K	-0.09 K	0.00 A
80.0	-149.87 G	-5.52 L	-0.04 A	0.00 A
75.0	-160.00 G	-7.22 C	-0.09 K	0.00 A
70.0	-175.59 G	-5.64 L	-0.02 A	0.00 A
65.0	-186.44 G	-7.83 C	-0.08 K	0.00 A
60.0	-202.04 G	-6.51 B	-0.02 A	0.00 A
53.3	-215.28 G	-9.15 C	-0.08 K	0.00 A
46.7	-235.75 G	-7.86 B	-0.03 G	0.00 A
40.0	-250.40 G	-8.91 C	-0.06 C	0.00 A
33.3	-271.22 G	-10.27 B	-0.02 G	0.00 A
26.7	-290.61 G	-9.86 H	-0.06 K	0.00 A
20.0	-309.82 G	-10.95 B	-0.02 G	0.00 A
13.3	-328.62 G	-10.24 H	-0.01 B	0.00 A
6.7	-346.64 G	-11.00 B	-0.03 G	0.00 A
0.0	-364.35 G	-10.50 H	0.00 A	0.00 A

MAXIMUM INDIVIDUAL FOUNDATION LOADS: (kip)

10-09020.txt

-----LOAD-----		COMPONENTS-----		TOTAL
NORTH	EAST	DOWN	UPLIFT	SHEAR
37.53 G	32.40 K	372.53 G	-310.37 A	37.53 G

MAXIMUM TOTAL LOADS ON FOUNDATION : (kip & kip-ft)

-----HORIZONTAL-----			DOWN	-----OVERTURNING-----			TORSION
NORTH	EAST	TOTAL		NORTH	EAST	TOTAL	
		@ 0.0				@ 0.0	
63.1	58.5	63.1	43.2	4652.3	4336.4	4652.3	5.3
G	J	G	C	G	J	G	D

MAT FOUNDATION DESIGN BY SABRE TOWERS & POLES

Tower Description 150' S3TL Series HD1

Customer INTEROPERABILITY MONTANA

Project Number 10-09020

Date 9/14/2009

Engineer NJS

Overall Loads:

Moment (ft-kips)	4652.3
Axial (kips)	43.20
Shear (kips)	63.1

Anchor Bolt Count (per leg) 6

Individual Leg Loads:

Uplift (kips)	310.37
Download (kips)	372.53
Shear (kips)	37.53

Width of Tower (ft)	15
Allowable Bearing Pressure (ksf)	3.5
Water Table Below Grade (ft)	999
Width of Mat (ft)	27.5
Thickness of Mat (ft)	2
Depth to Bottom of Slab (ft)	6
Bolt Circle Diameter (in)	13.25
Top of Concrete to Top of Bottom Threads (in)	58
Diameter of Pier (ft)	3
Ht. of Pier Above Ground (ft)	0.5
Ht. of Pier Below Ground (ft)	4
Quantity of Bars in Mat	44
Bar Diameter in Mat (in)	1
Area of Bars in Mat (in ²)	34.56
Spacing of Bars in Mat (in)	7.51
Quantity of Bars Pier	14
Bar Diameter in Pier (in)	1
Tie Bar Diameter in Pier (in)	0.5
Spacing of Ties (in)	12
Area of Bars in Pier (in ²)	11.00
Spacing of Bars in Pier (in)	6.28
f _c (ksi)	3
f _y (ksi)	60
Unit Wt. of Soil (kcf)	0.1
Unit Wt. of Concrete (kcf)	0.15
Load Factor	1.3
Volume of Concrete (yd ³)	59.55

Maximum Net Bearing Pressure (ksf) 2.21

Minimum Mat Width (ft) 22.99

Minimum Pier Diameter (ft) 2.60

Equivalent Square b (ft) 2.66

Recommended Spacing (in) 6 to 12

Minimum Pier A_s (in²) 5.09

Recommended Spacing (in) 6 to 12

Two-Way Shear:

Average d (in)	20
φV _c (kips)	578.2
φV _c = φ(2 + 4/β _c)f _c ^{1/2} b _o d	867.2
φV _c = φ(α _s d/b _o + 2)f _c ^{1/2} b _o d	946.3
φV _c = φ4f _c ^{1/2} b _o d	578.2

V_u (kips) 484.3

MAT FOUNDATION DESIGN BY SABRE COMMUNICATIONS CORP. (CONTINUED)

Shear perimeter, b_o (in)	175.93		
β_c	1		
Stability:			
(Resisting M)/1.5 (ft-k)	5248.6	Total Applied M (ft-k)	5062.5
One-Way Shear:			
ϕV_c (kips)	542.2	V_u (kips)	506.3
Pier Design:			
Design Tensile Strength (kips)	593.8	Ultimate Tensile Load (kips)	403.5
ϕV_n (kips)	60.1	V_u (kips)	48.8
$\phi V_c = \phi 2(1 + N_u/(500A_g))f_c^{1/2}b_wd$	17.7		
V_s (kips)	56.5	*** $V_s \text{ max} = 4 f_c^{1/2}b_wd$ (kips)	227.2
Maximum Spacing (in)	13.09	(Only if Shear Ties are Required)	
Actual Hook Development (in)	19.00	Req'd Hook Development l_{dh} (in)	15.34
		*** Ref. To Spacing Requirements ACI 11.5.4.3	
Anchor Bolt Pull-Out:			
$\phi P_c = \phi \lambda (2/3)f_c^{1/2}(2.8A_{SLOPE} + 4A_{FLAT})$	125.3	P_u (kips)	403.5
Pier Rebar Development Length (in)	47.63	Required Length of Development (in)	37.22
Flexure in Slab:			
ϕM_n (ft-kips)	2918.6	M_u (ft-kips)	2889.5
a (in)	2.46		
Steel Ratio	0.00524		
β_1	0.85		
Maximum Steel Ratio (.75 p_b)	0.0160		
Minimum Steel Ratio	0.0018		
Rebar Development in Pad (in)	162.00	Required Development in Pad (in)	81.78

Condition	1 is OK, 0 Fails
Minimum Mat Width	1
Maximum Soil Bearing Pressure	1
Pier Area of Steel	1
Pier Shear	1
Two-Way Shear Action	1
Stability (Safety Factor = 1.5)	1
Anchor Bolt Pull-Out	1
Flexure	1
Steel Ratio	1
Length of Development in Pad	1
Interaction Diagram Visual Check	1
One-Way Shear	1
Hook Development	1
Minimum Mat Depth	1